

## TYPICAL CROSS SECTION

NOT TO SCALE





**Coastland Civil Engineering, Inc.**

2292 Northpoint Parkway, Santa Rosa, CA 95407  
707.571.8005 707.571.8037 Fax

CITY OF SEBASTOPOL

RODOTA TRAIL CONNECTION




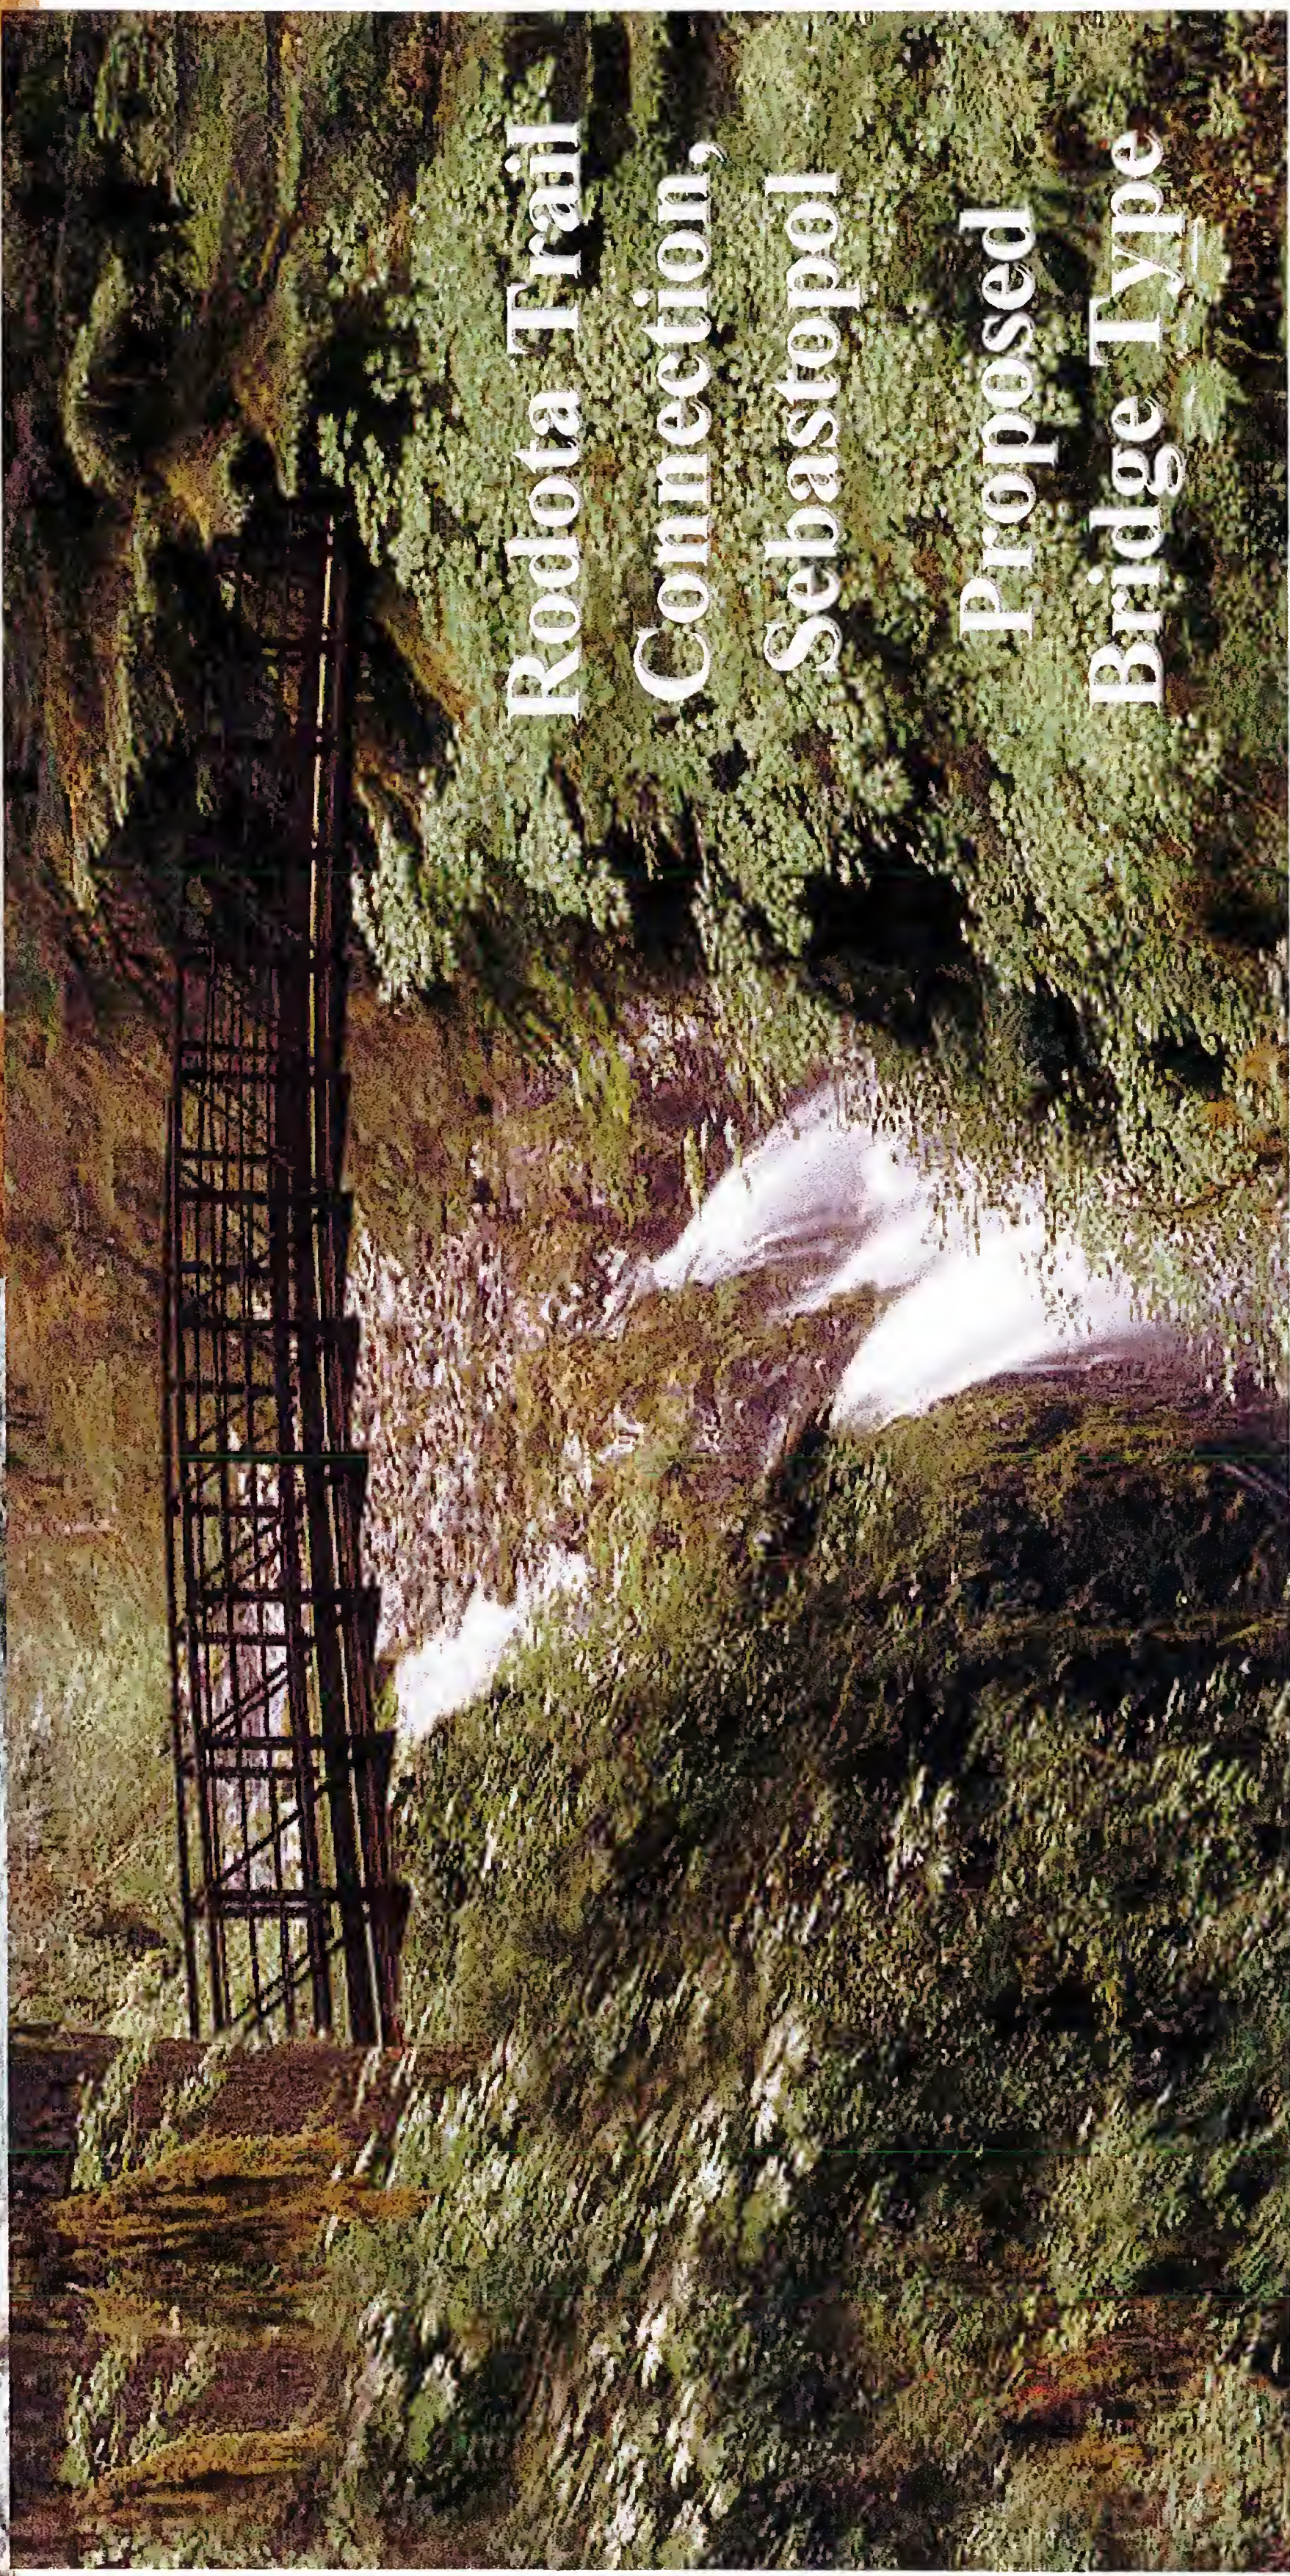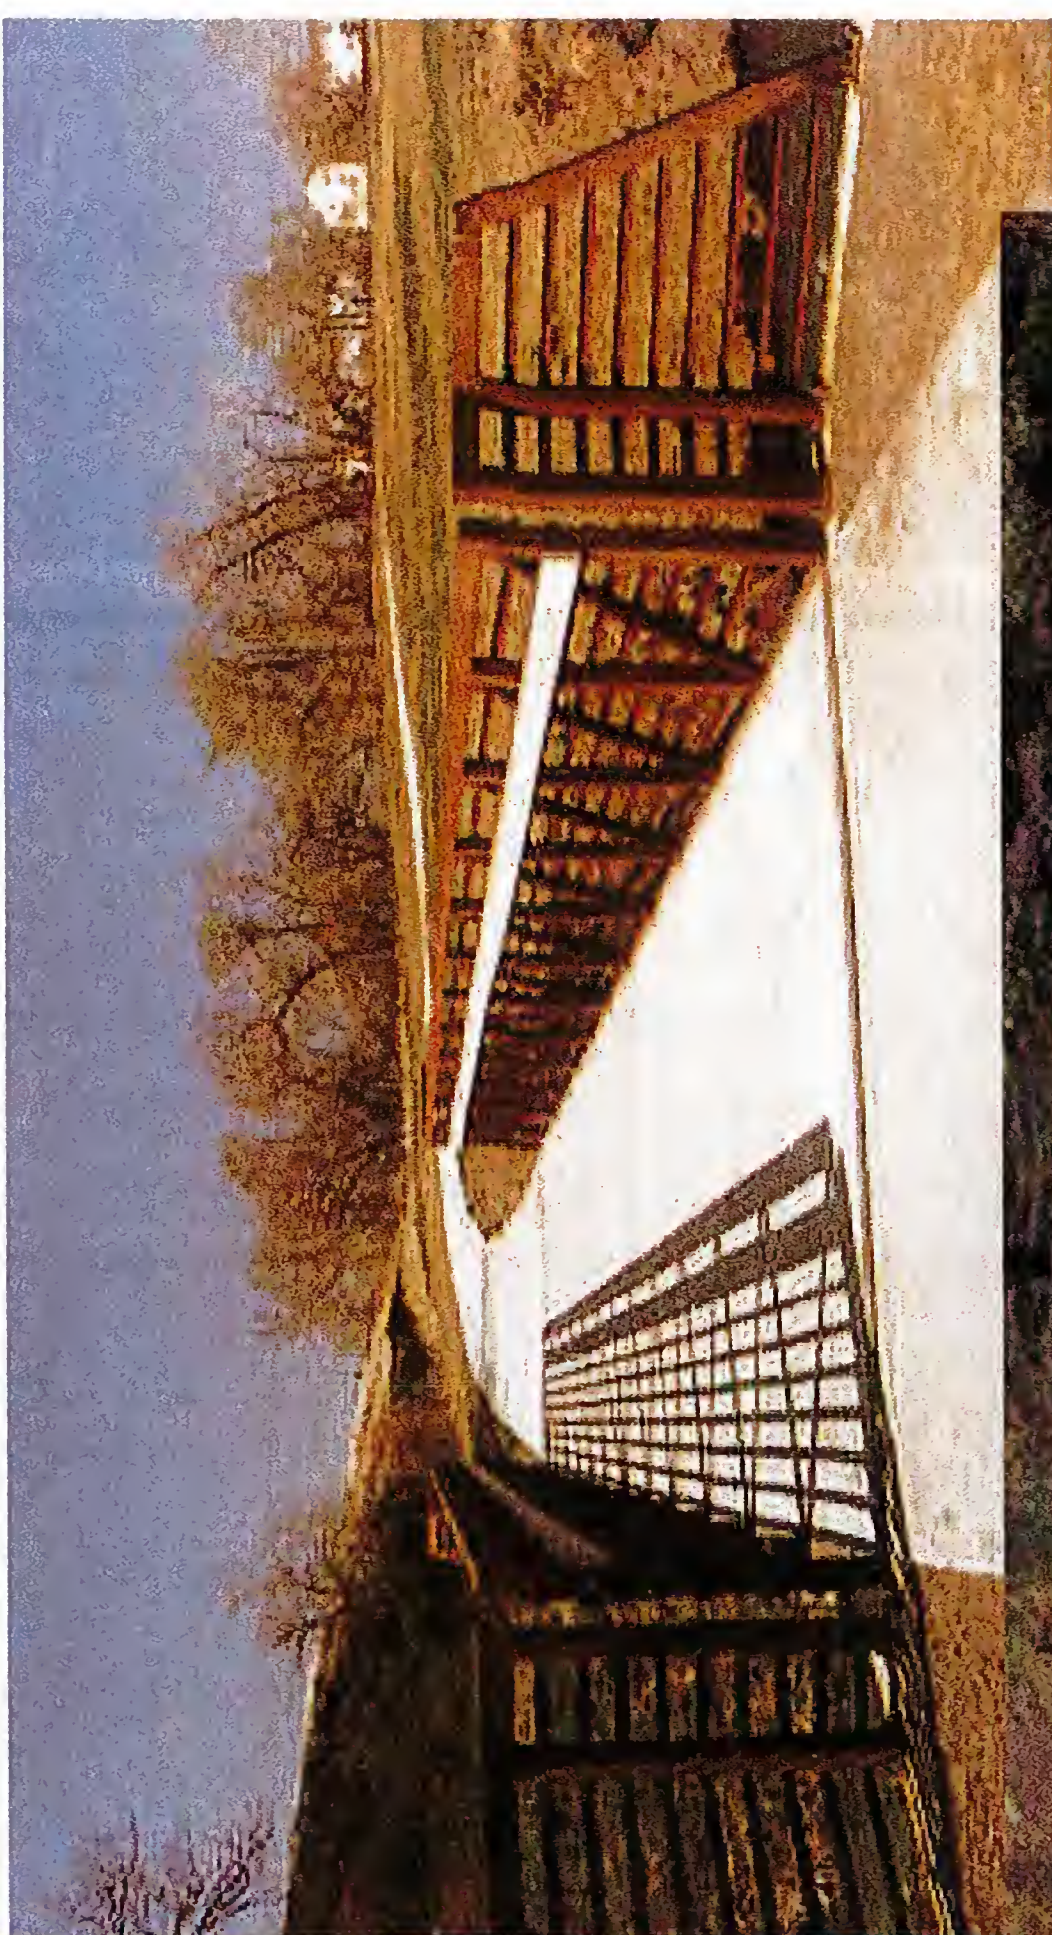

# Rodota Trail Connection, Sebastopol Proposed Bridge Type



PRELIMINARY ONLY  
NOT FOR CONSTRUCTION

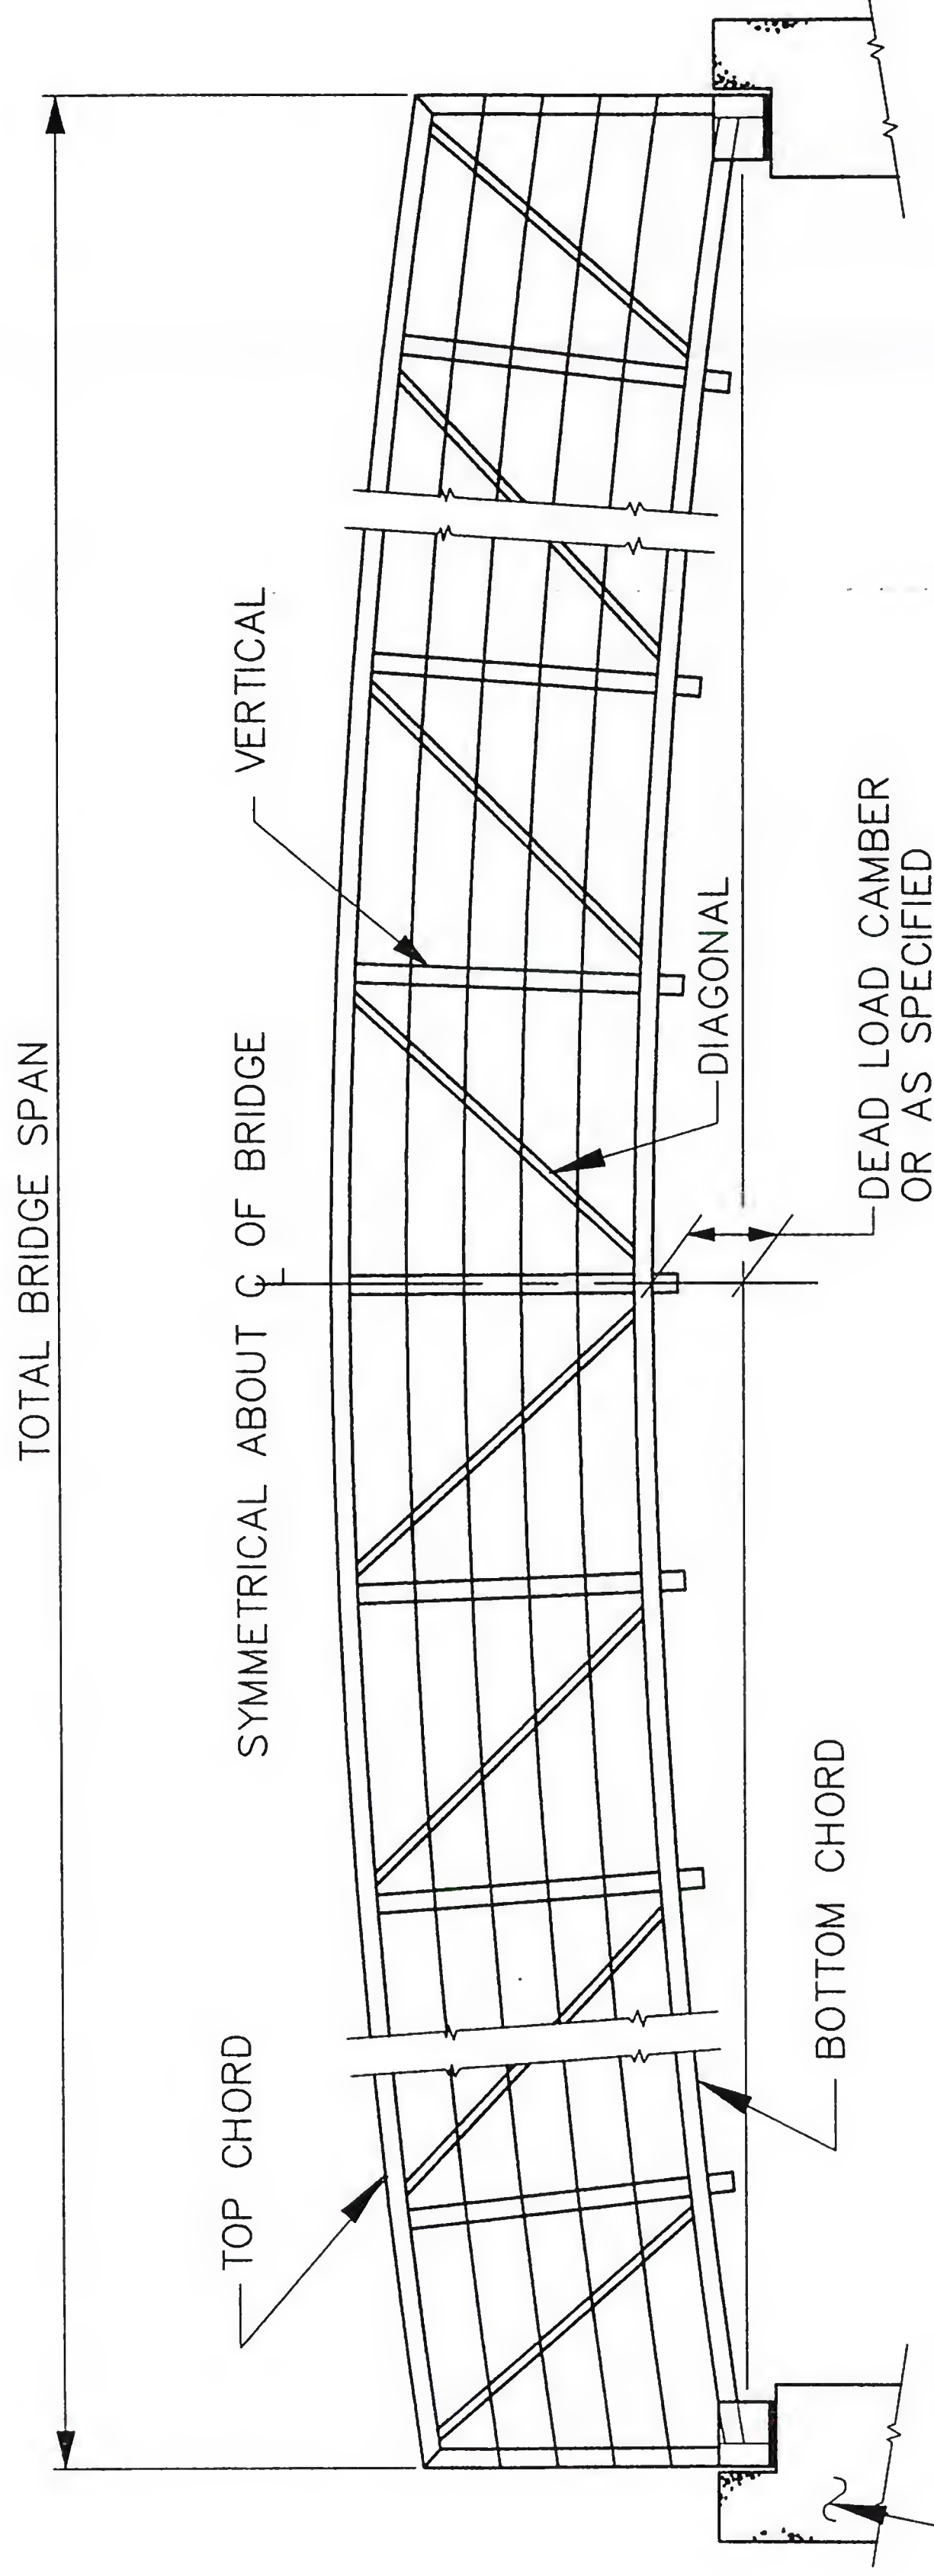

ELEVATION  
NO SCALE




CONTINENTAL  
BRIDGE

ALEXANDRIA, MN (320) 852-7500

THIS DETAIL, AS AN INSTRUMENT OF SERVICE IS PROPERTY SOLELY OF CONTINENTAL BRIDGE. IT IS NOT TO BE REPRODUCED FOR ANY PURPOSE OR USED IN ANY OTHER LOCATION WITHOUT WRITTEN AUTHORIZATION.

PRELIMINARY ONLY  
NOT FOR CONSTRUCTION

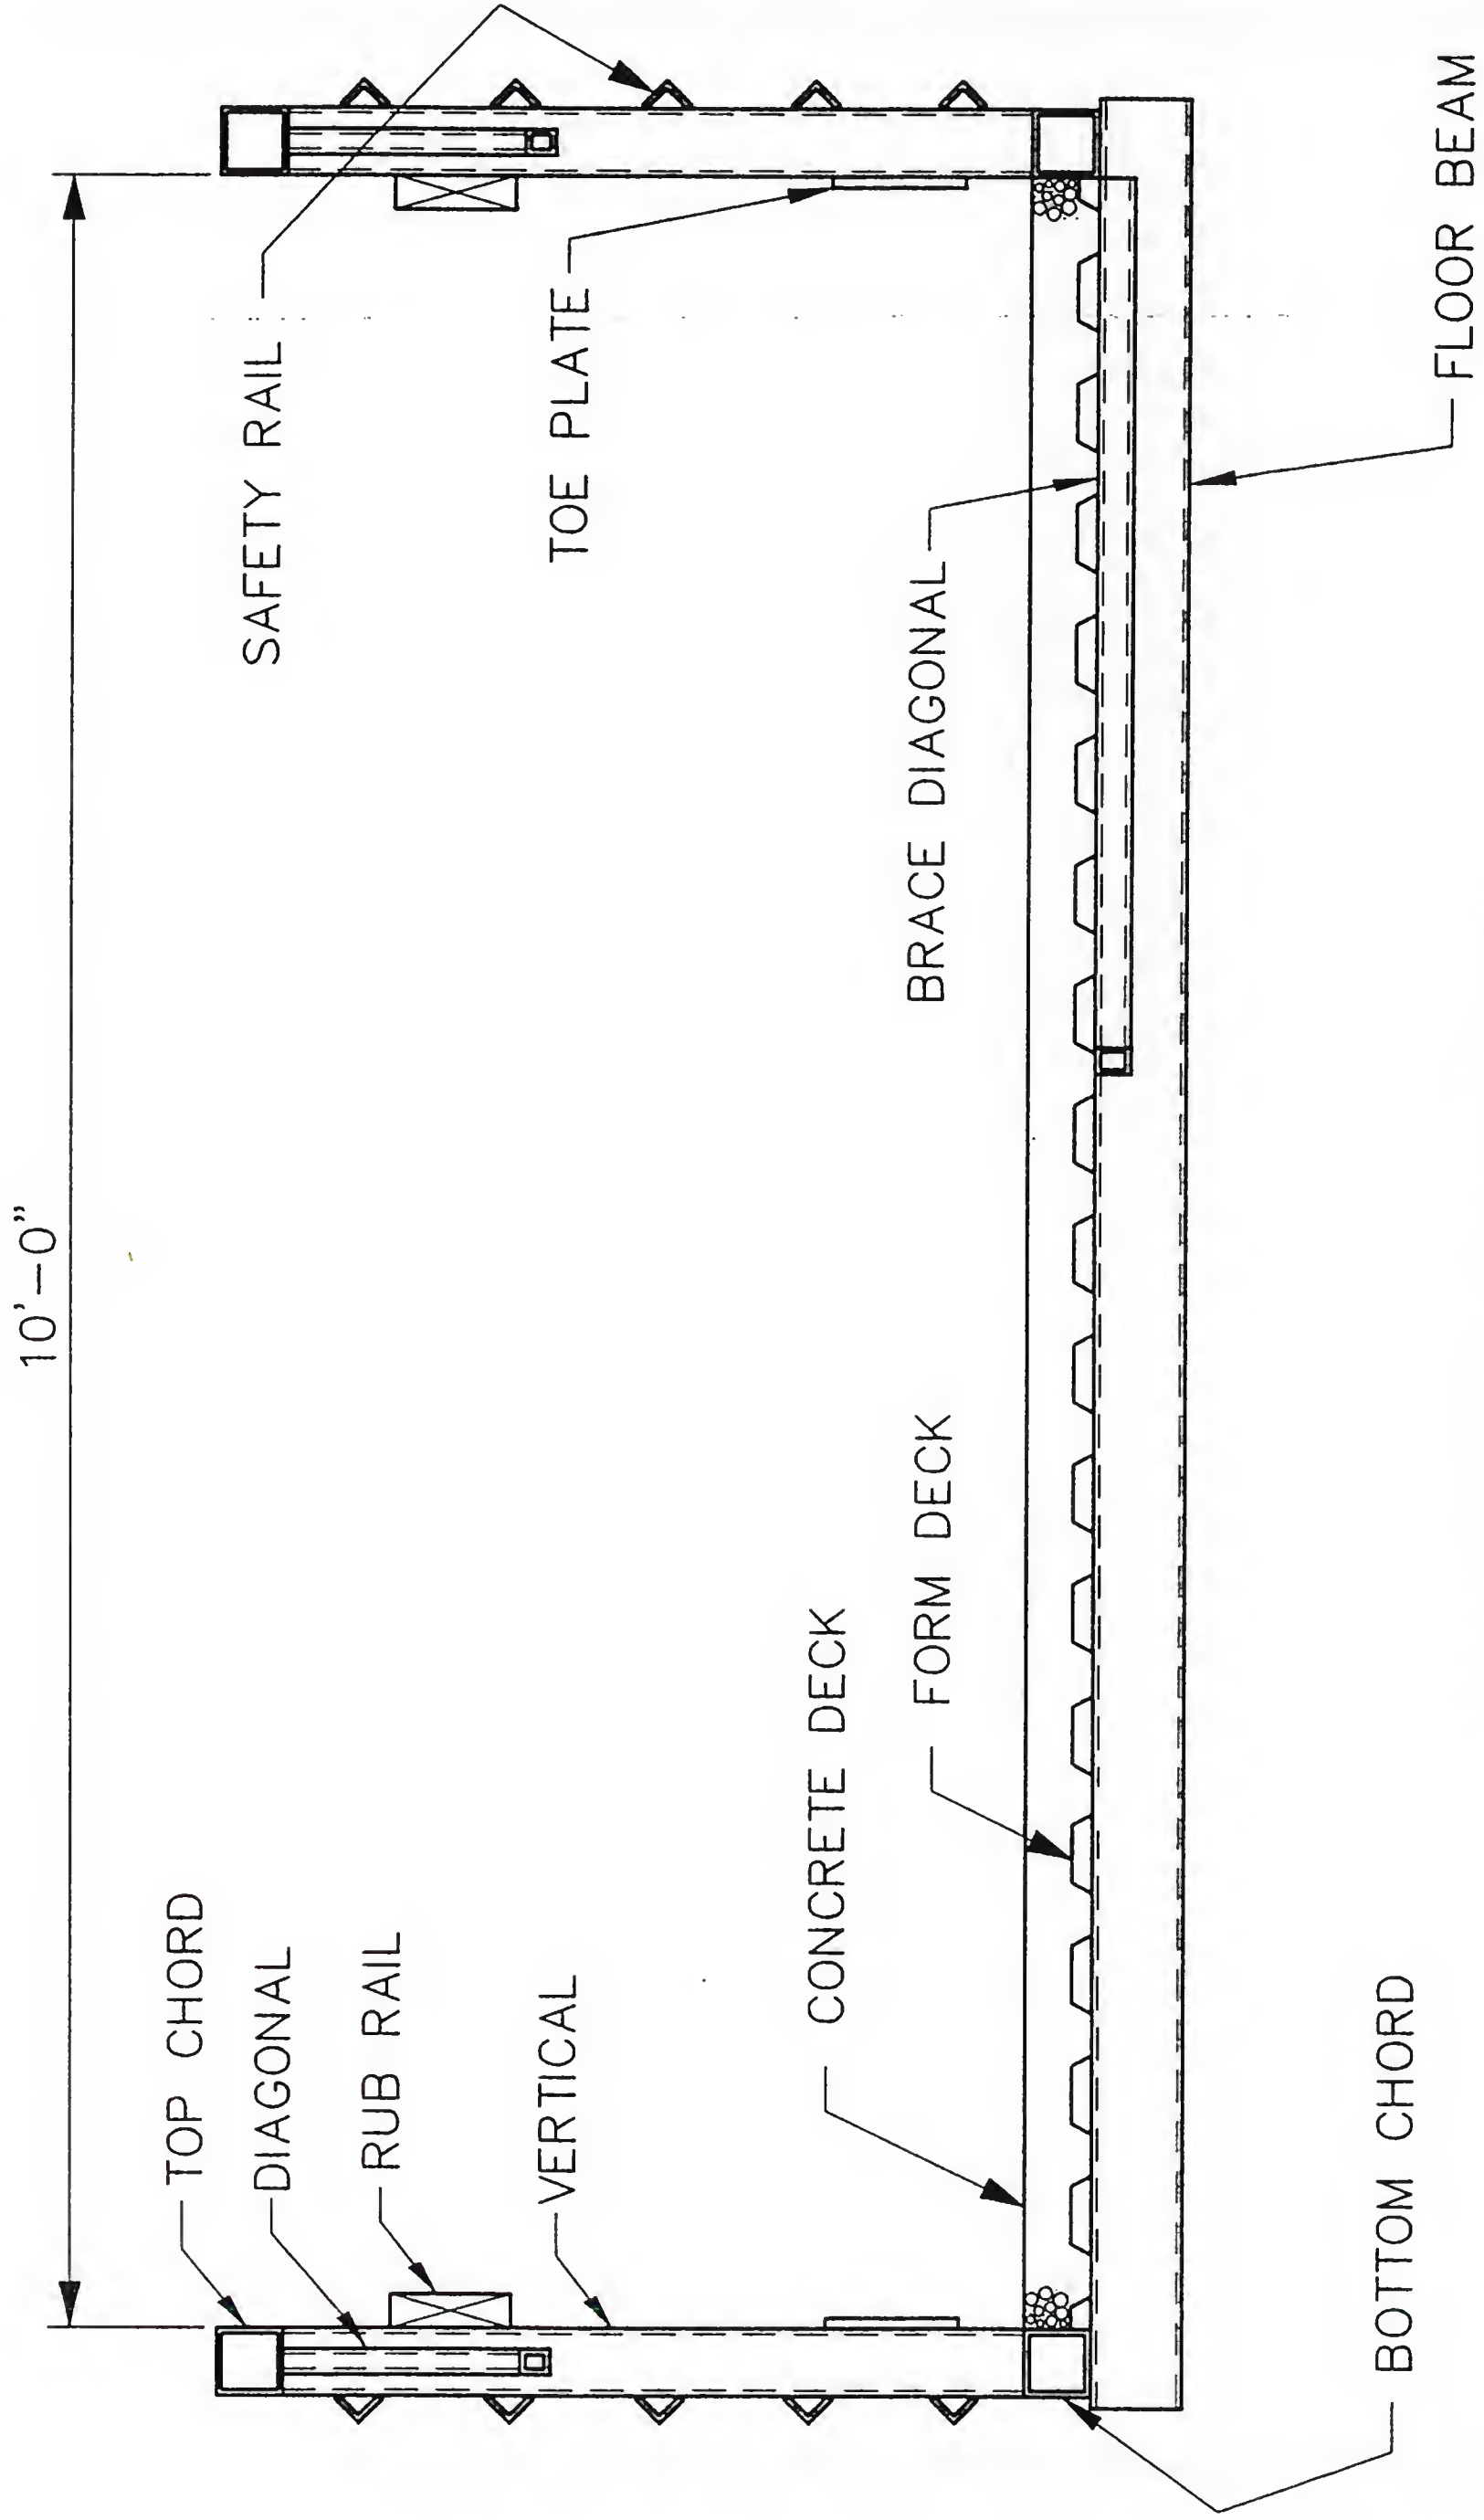

## BRIDGE SECTION

NO SCALE




ALEXANDRIA, MN

(320) 852-7500

THIS DETAIL, AS AN INSTRUMENT OF SERVICE IS PROPERTY SOLELY OF CONTINENTAL BRIDGE. IT IS NOT TO BE REPRODUCED FOR ANY PURPOSE OR USED IN ANY OTHER LOCATION WITHOUT WRITTEN AUTHORIZATION.

10-12



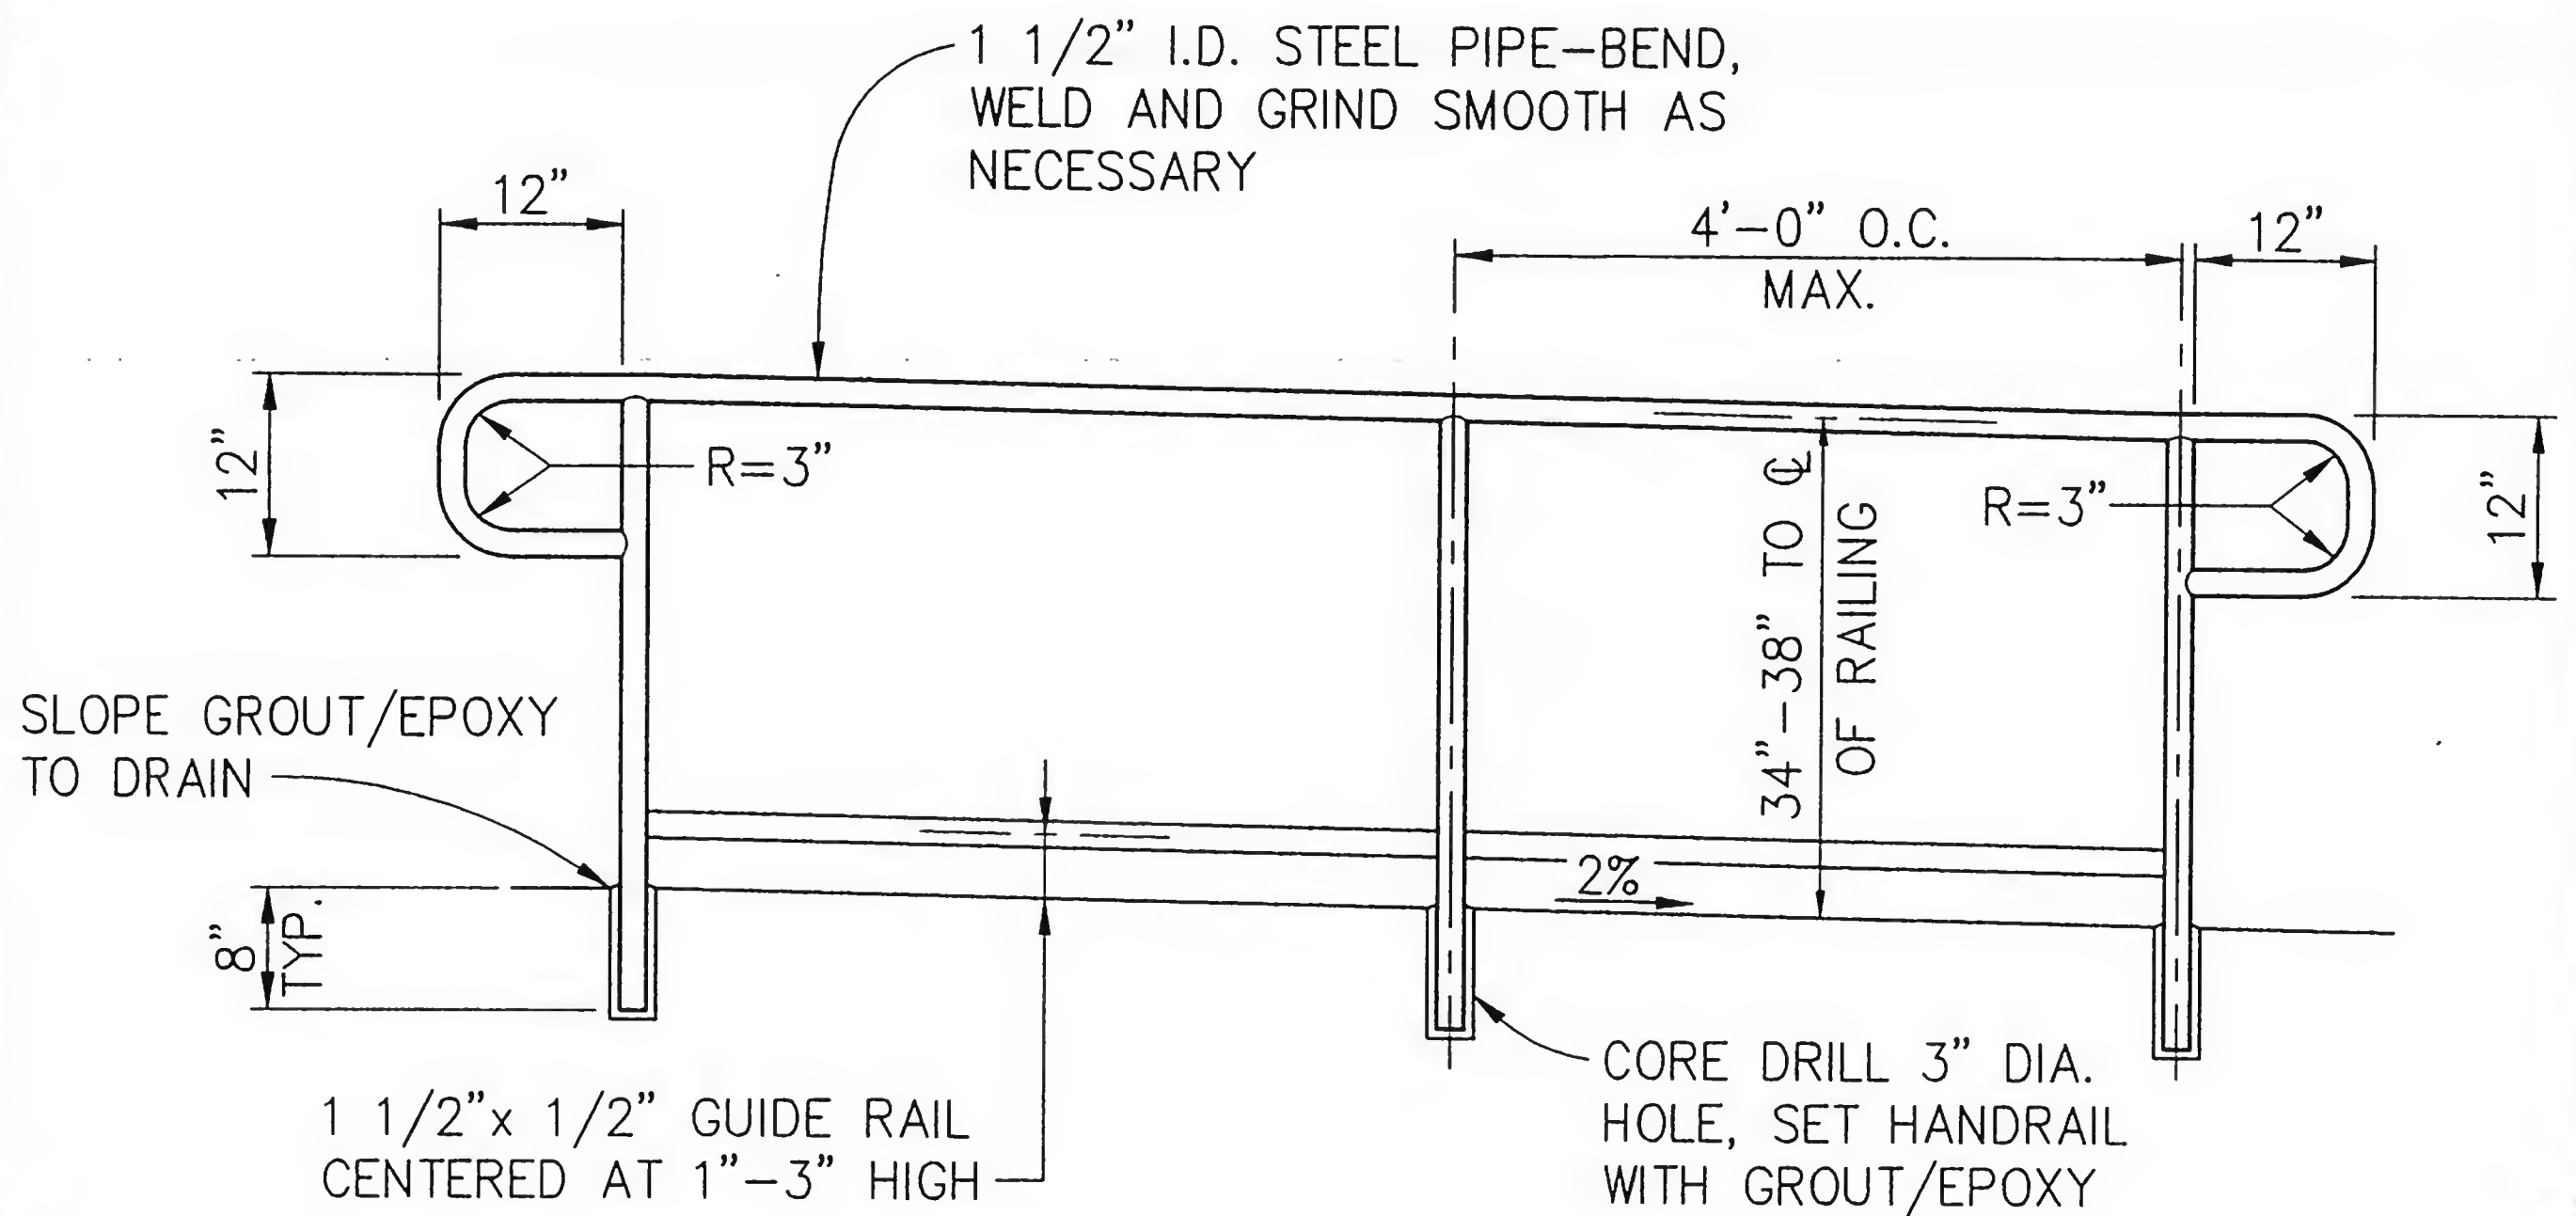

### NOTES:

1. ENTIRE FABRICATION SHALL BE HOT-DIPPED GALVANIZED - NO PAINT.
2. PIPE SHALL BE 1 1/2" I.D. IRON PIPE, 0.120" THICK
3. VERIFY ALL DIMENSIONS ON SITE PRIOR TO FABRICATION.

## HANDRAIL

NOT TO SCALE

1

-



**Coastland Civil Engineering, Inc.**

2292 Northpoint Parkway, Santa Rosa, CA 95407  
707.571.8005 707.571.8037 Fax

CITY OF SEBASTOPOL

RODOTA TRAIL CONNECTION